

CSO OUTFALL LOCATIONS

B-101
N. SILVERY LANE IN GOLF COURSES N. OF THE RIVER

B-102
N. SILVERY LANE IN GOLF COURSES S. OF THE RIVER


B-103
N.W. TELEGRAPH AND MICHIGAN BEHIND APPARTMENTS

B-104
EAST OF TELEGRAPH NORTH OF RIVER

B-113
GREENFIELD VILLAGE SOUTH SIDE OF VILLAGE RD.

B-114
N.B. SERVICE DRIVE RAMP NORTH OF ROTUNDA DR.

B-116
NORTH SIDE OF COLSON EAST OF PALMER

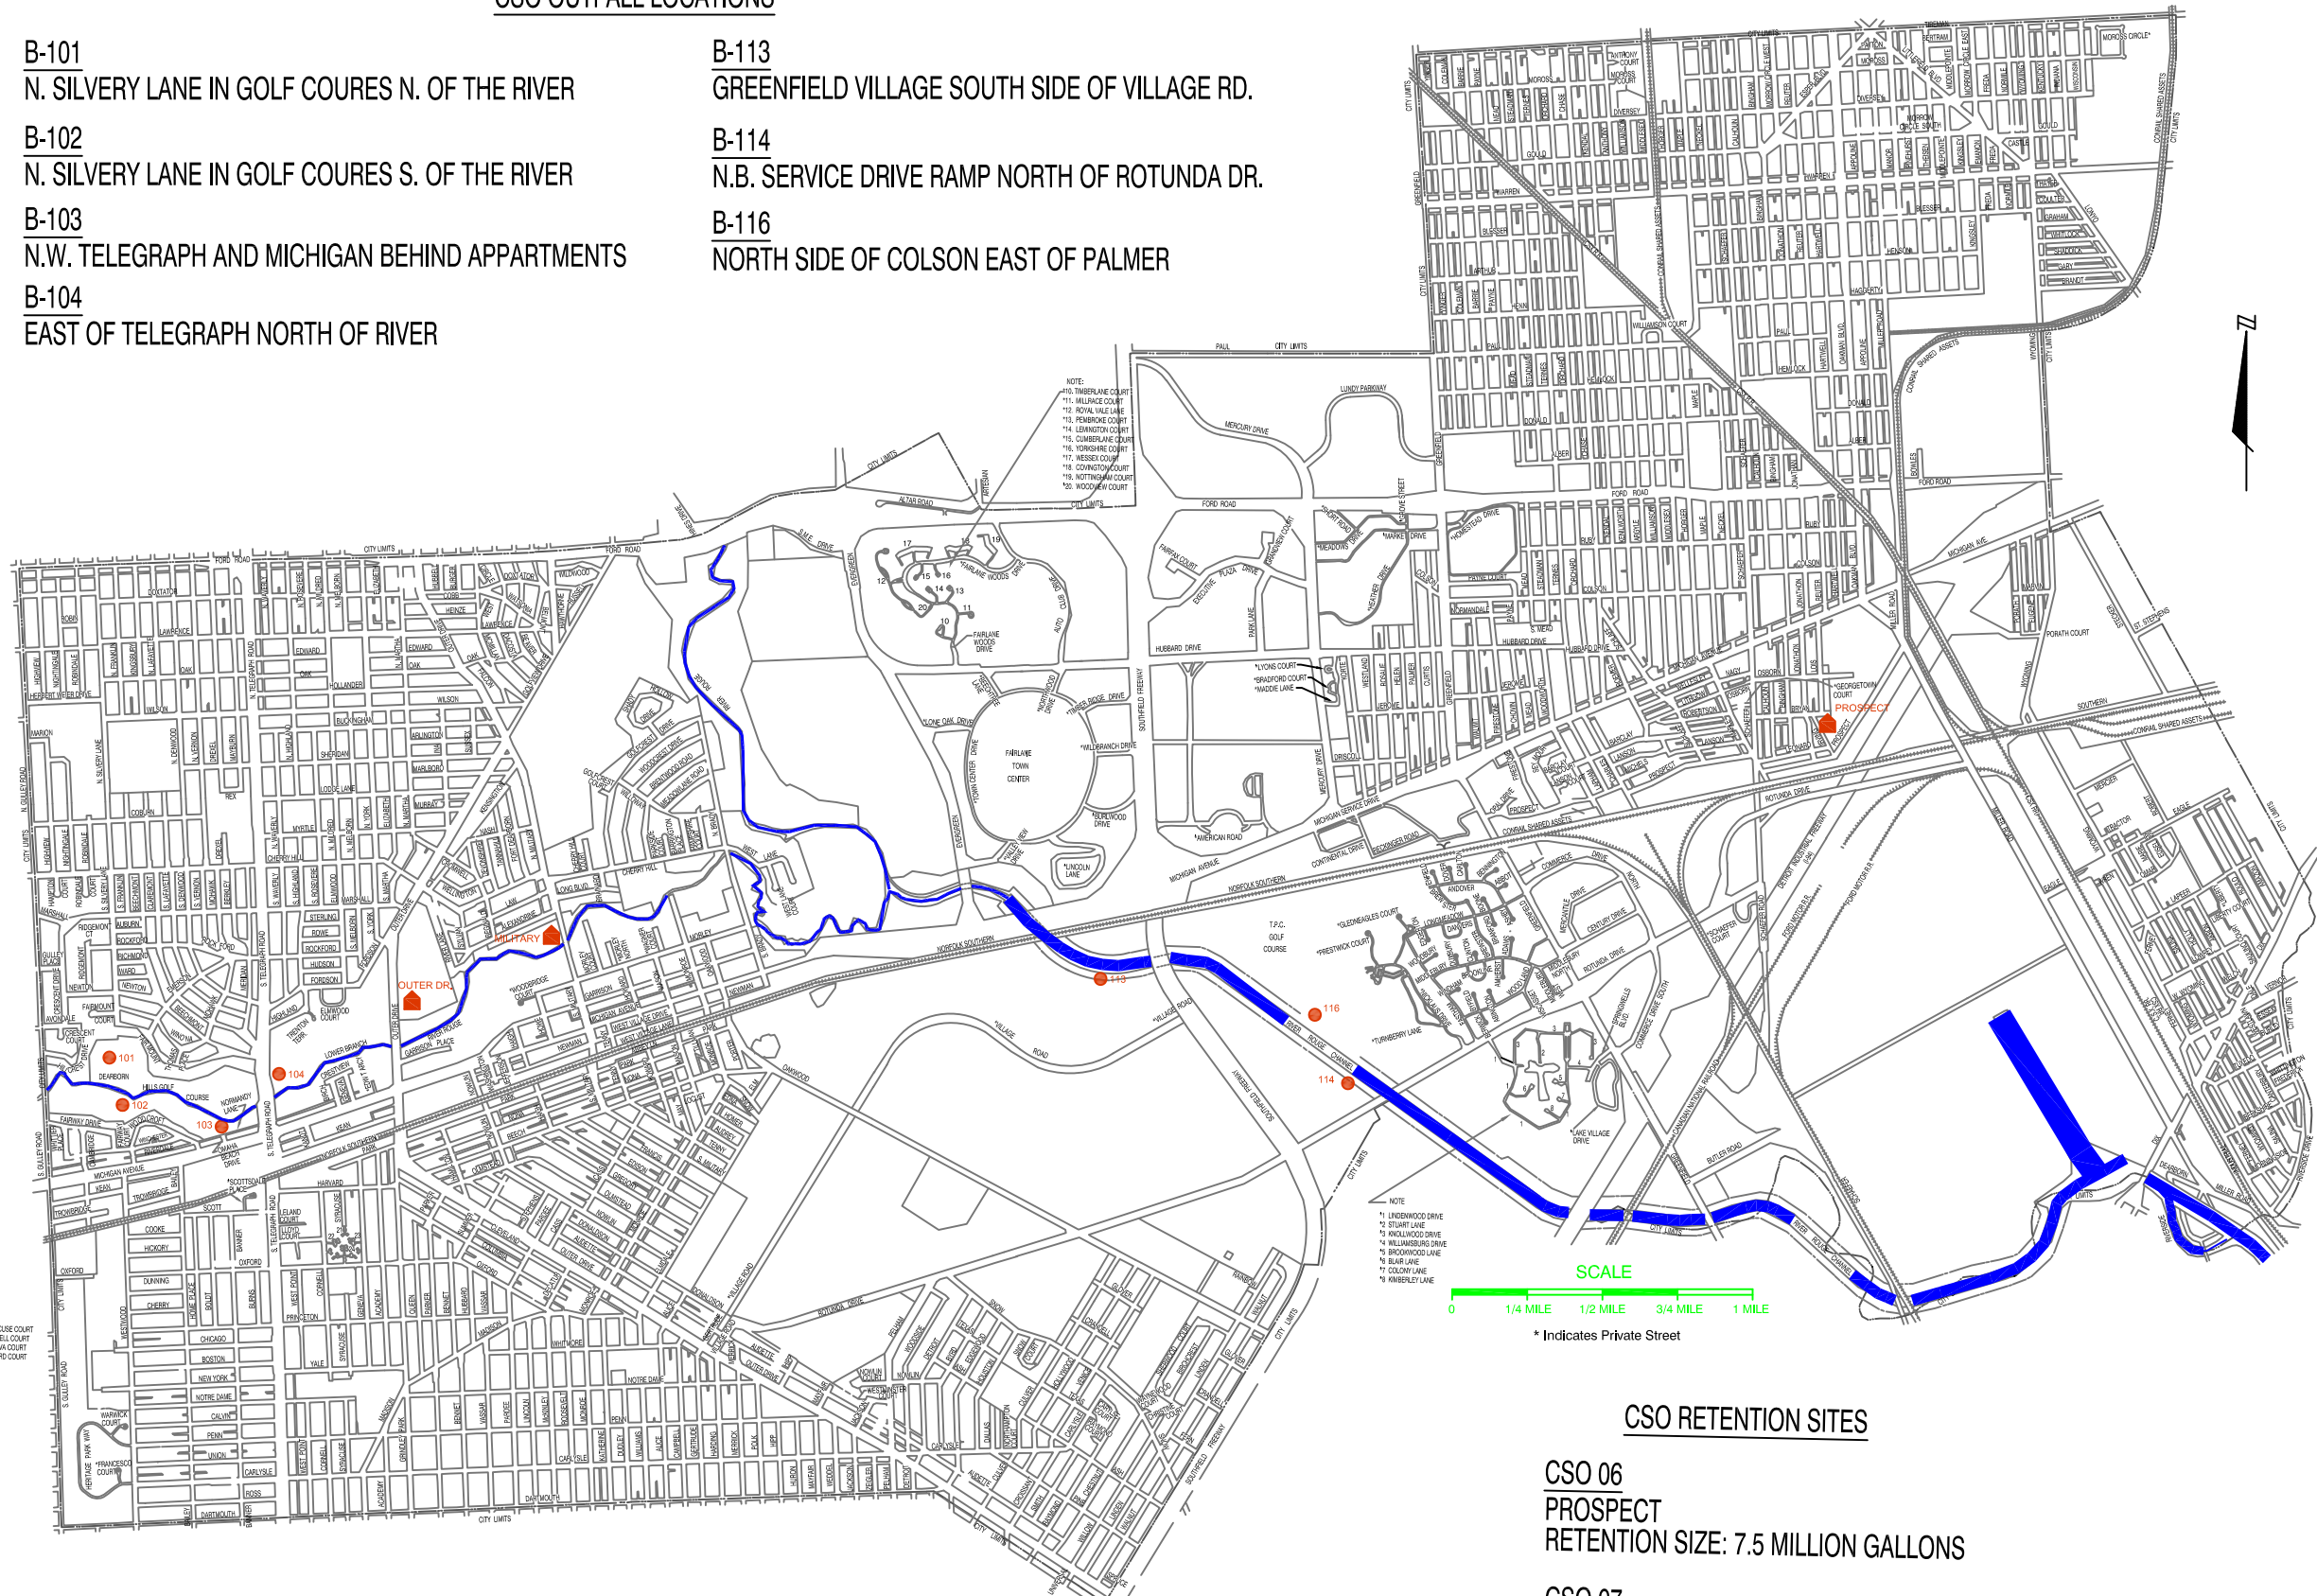

CSO MAP



DEPARTMENT OF PUBLIC WORKS
ENGINEERING DIVISION
CITY OF DEARBORN, MICHIGAN

REVISIONS		DATE:	LEGEND
Drawn by: SK	February 2005		

CSO RETENTION SITES

CSO 06
PROSPECT
RETENTION SIZE: 7.5 MILLION GALLONS

CSO 07
SOUTH MILITARY
RETENTION SIZE: 7.5 MILLION GALLONS

CSO 08
OUTER DRIVE
RETENTION SIZE: 6.2 MILLION GALLONS