





STORM OUTLET LOCATIONS

- (1) 12" dia. Street Drainage, Guley Road
- (2) 12" dia. Street Drainage, Guley Road
- (3) 12" dia. Golf Course Parking Lot Drainage
- (4) 12" dia. Street Drainage, South Highland
- (5) 48" dia. Michigan Avenue Street Drainage (M-DOT)
- (6) 21" dia. Fire Station No. 2 and Dearborn High School Parking Lot, north of Outer Drive
- (7) 21" dia. Village Plaza (Private)
- (8) 21" dia. Street Drainage, Crestview
- (9) 36" dia. Street Drainage, Outer Drive (Wayne County)
- (10) 36" dia. Parking Lot (Private)
- (11) 75" dia. Military Avenue Drainage District, partial sewer separation (Street & Parking Lot, not including Michigan Avenue)
- (12) 54" dia. Street Drainage, Snow, Elm, Beech, Porter, Newman & Michigan Avenue Parking Lots
- (13) 12" dia. Street Drainage, Wagner Ct. (Private)
- (14) 30" dia. Street Drainage
- (15) 54" dia. Street Drainage
- (16, 17 & 18) 12" thru 18" Ford Field Park Parking Lot Drainage
- (19) 24" dia. Street Drainage, Military, Long, Alexandrine and Cherry Hill
- (20, 21, 22 & 23) 12" thru 24" dia. West Lane Neighborhood
- (24) 24" dia. Street Drainage, Morley Avenue and Brady
- (25) 12" dia. Street Drainage, Brady
- (26) 24" dia. Parking Lot Drainage for FOMOCO & Water Works Restaurant (Private)
- (27) 54" dia. HFCC (Private)
- (28) 30" dia. Evergreen Road (Wayne County)
- (29) 54" dia. U of M (Private)
- (30) 12" dia. Ford Road (M-DOT)
- (31) 36" dia. Evergreen Road (Wayne County)
- (32) 12" dia. Evergreen Road (Wayne County)
- (33) 30" dia. Michigan Avenue (M-DOT)
- (34) 30" dia. Michigan Avenue (M-DOT)
- (35) 18" dia. Michigan Avenue (M-DOT)
- (36) 15" dia. Michigan Avenue (M-DOT)
- (37) 156" dia. Fairlane Town Center and Fairlane Woods
- (38) 60" dia. Greenfield Village (Private)
- (39) 42" dia. Greenfield Village (Private)
- (40) 36" dia. Southfield Freeway (M-DOT)
- (41) 30" dia. Southfield Freeway (M-DOT)
- (42) 144" dia. CSO 016 Area
- (43) 60" dia. Ford Motor Company (Private)
- (44) 42" dia. Ford Motor Company (Private) TPC
- (45) 60" dia. FOMOCO (Private)
- (46) 108" dia. Street Drainage, Parking Lot, I-94 and Butler
- (47) 24" dia. Ford Motor Company (Private)
- (48) 15" dia. Shady Hollow

**CITY OF DEARBORN
WAYNE COUNTY
MICHIGAN
CATEGORIZED SEWERS**

SEPTEMBER 2009
SCALE - 1" : 1000'

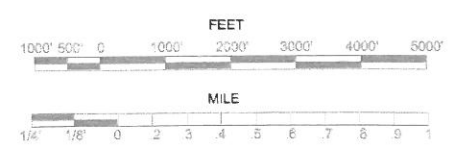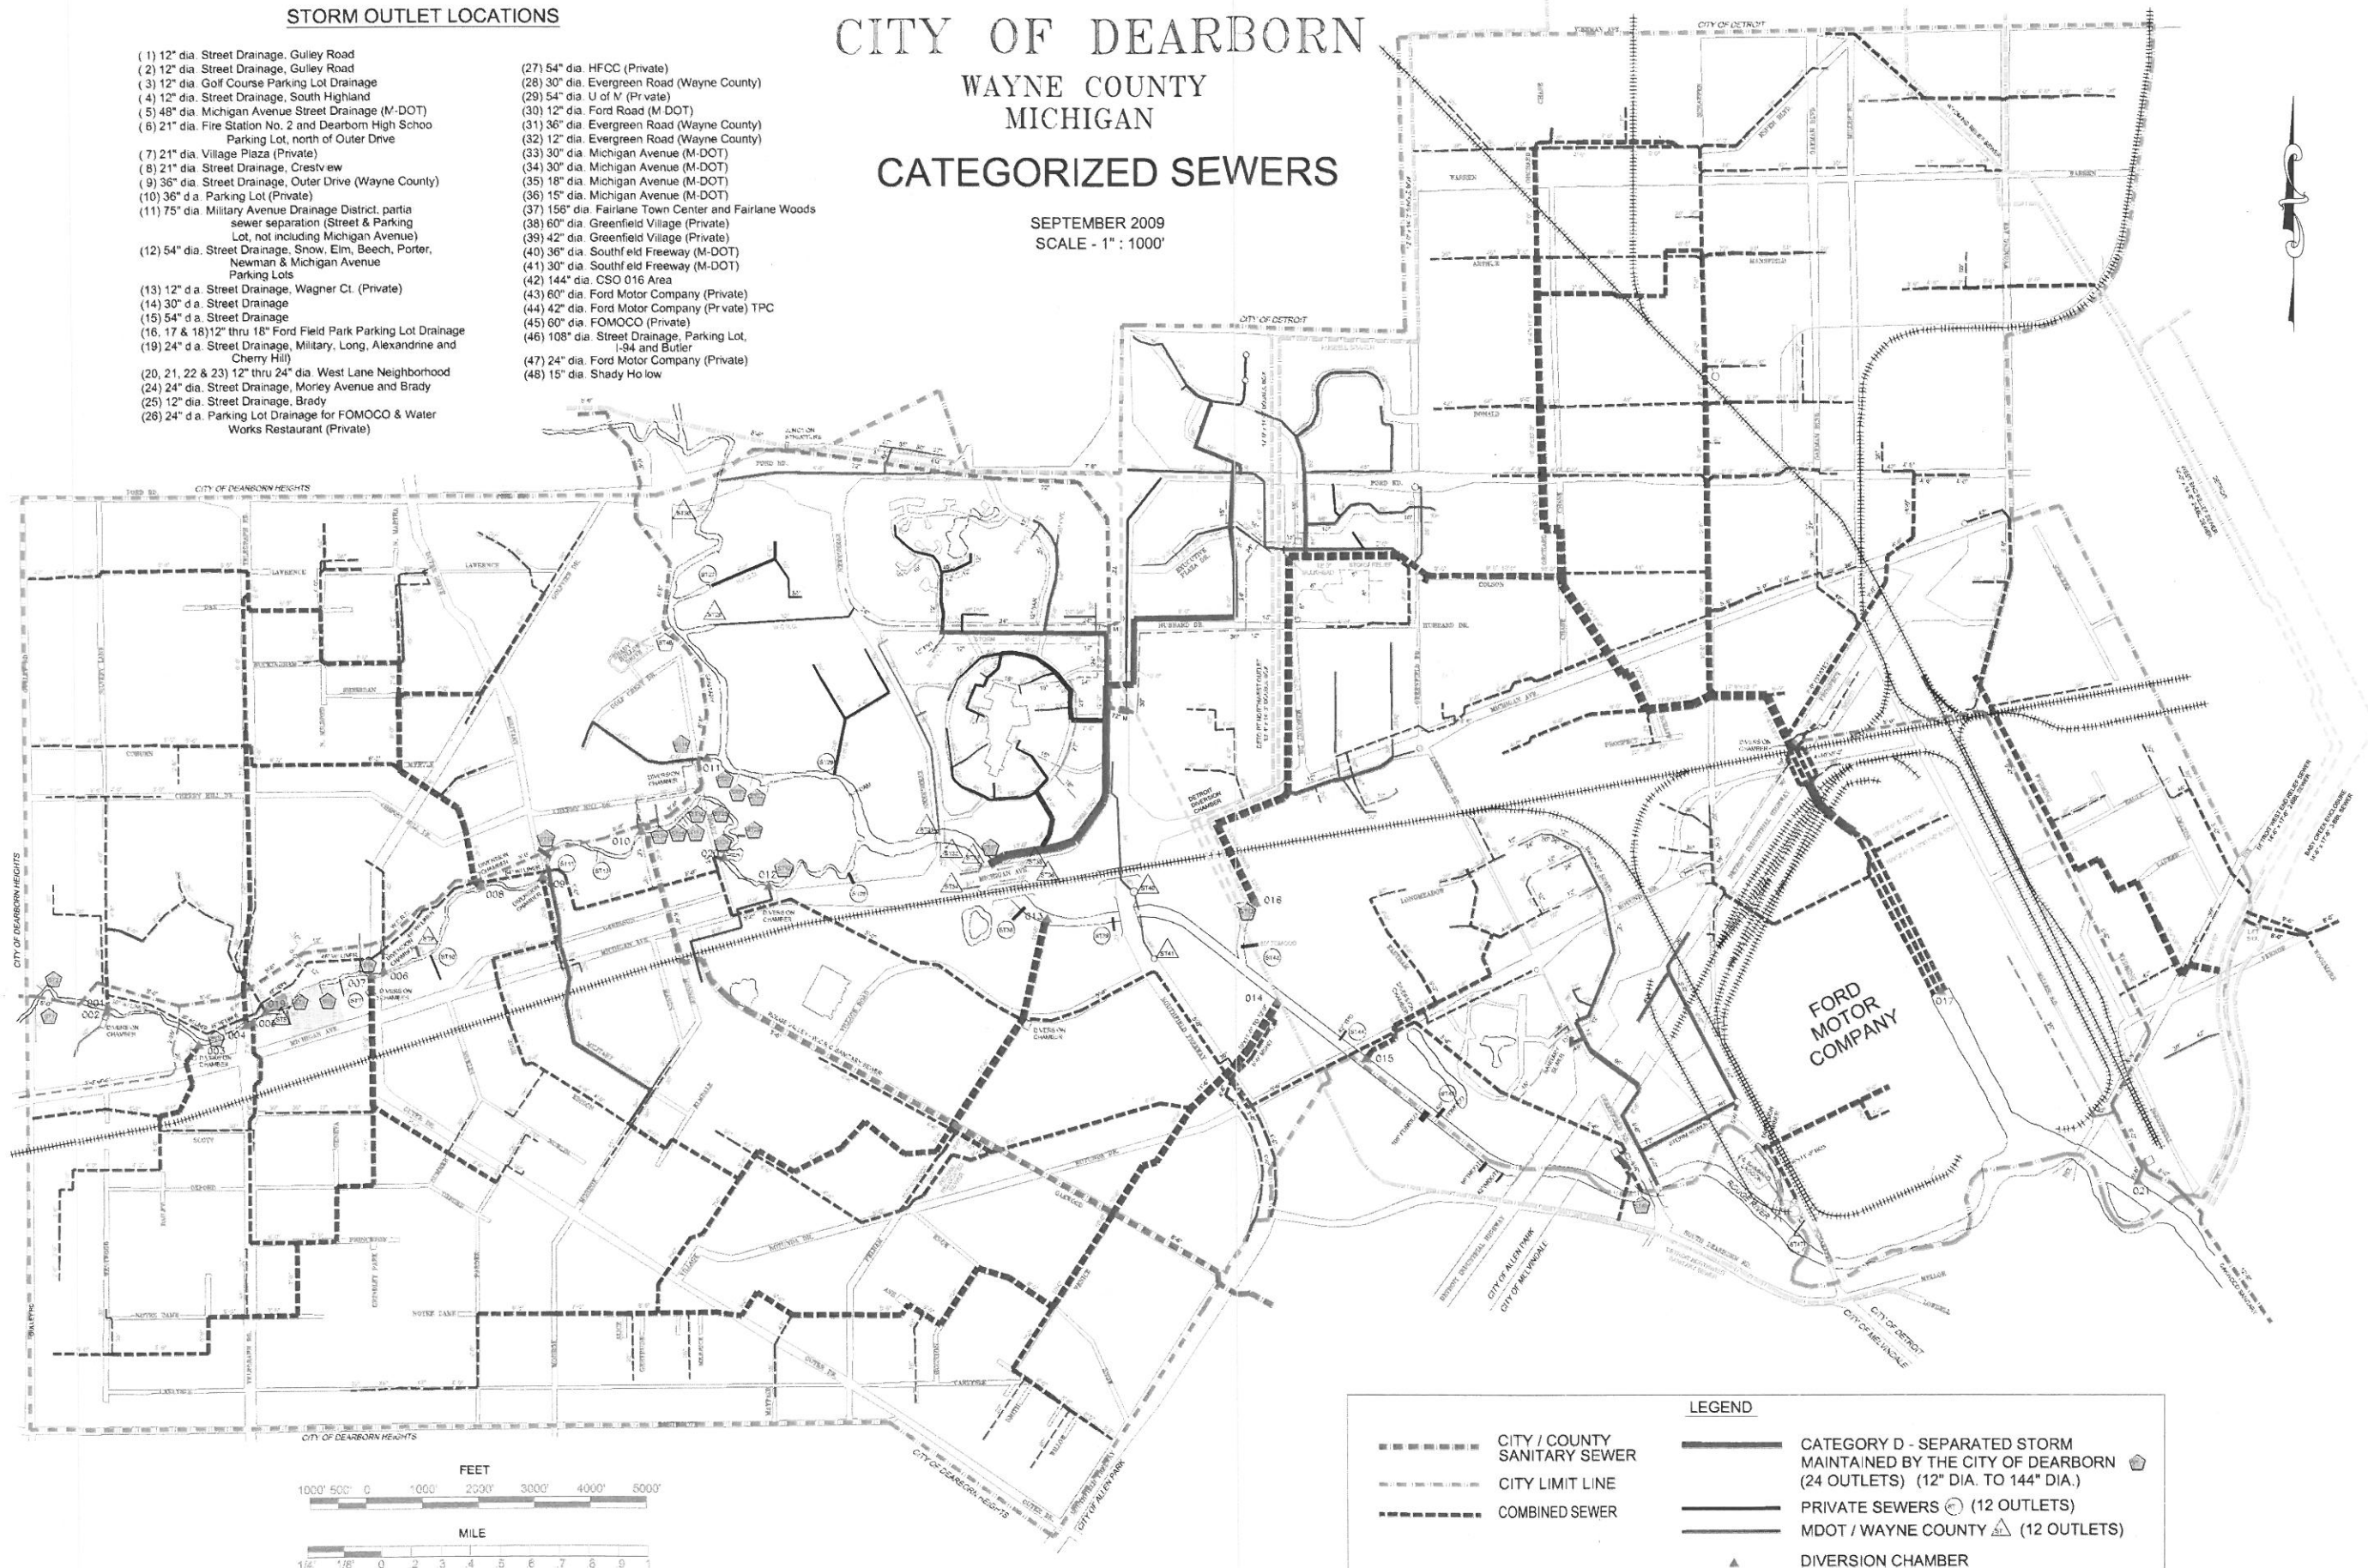

LEGEND	
	CITY / COUNTY SANITARY SEWER
	CITY LIMIT LINE
	COMBINED SEWER
	CATEGORY D - SEPARATED STORM MAINTAINED BY THE CITY OF DEARBORN (24 OUTLETS) (12" DIA. TO 144" DIA.)
	PRIVATE SEWERS (12 OUTLETS)
	MDOT / WAYNE COUNTY (12 OUTLETS)
	DIVERSION CHAMBER